


N.B. - Where basement liner wall is NOT poured up against secant/contig./sheet piling or existing wall, a maintainable land drain should be installed.

**PUDLO Surface Sealer** to be applied across both wall and floor in line with TDS prior to installation of **PUDLO Cavity Drain System**.

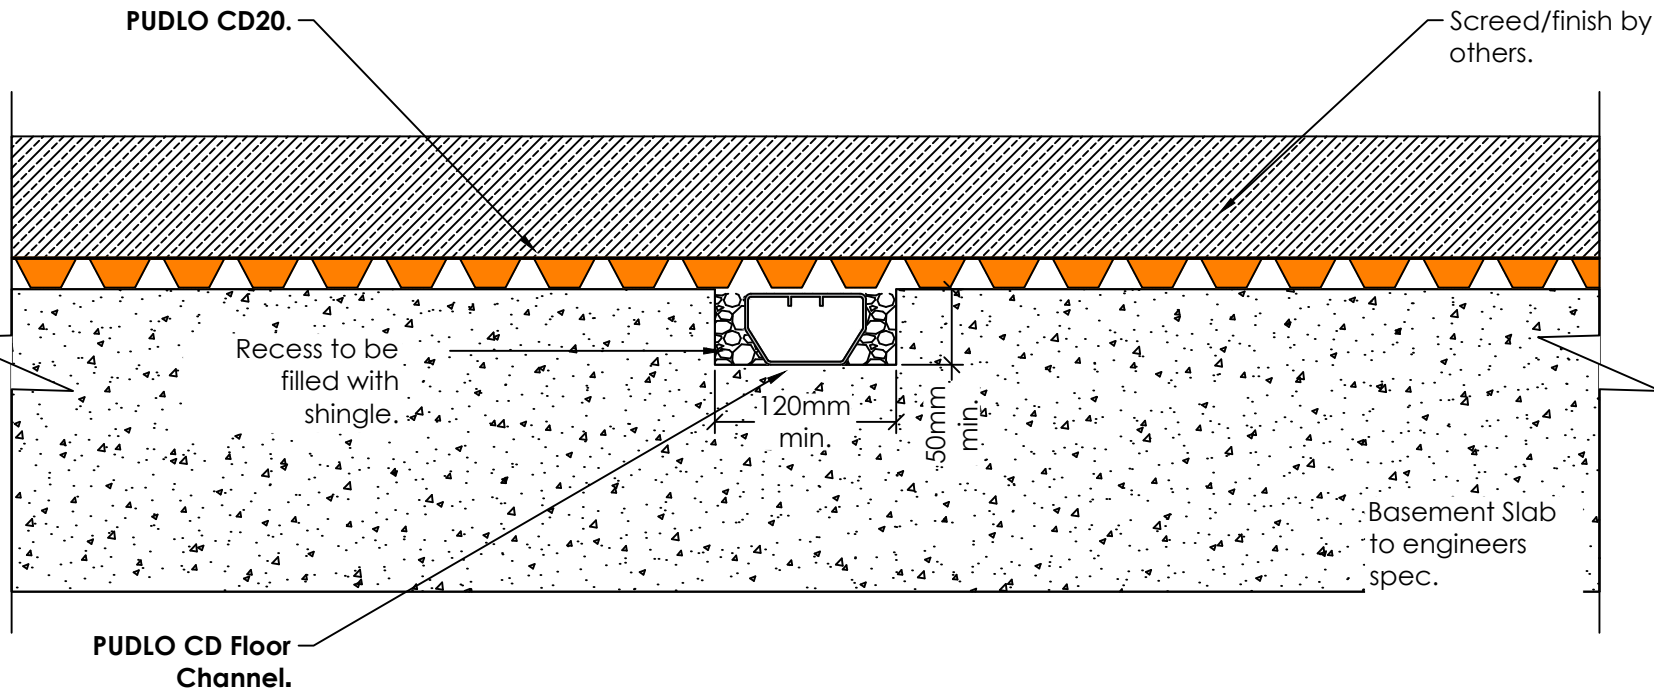

Part of the DB Group

Revision History

DATE	DESCRIPTION	REV.	DES.	Q.C.
17/04/19	Updated to January 2019 design standards.	B	HR	LL
28/09/18	Updated to September 2018 design standards.	A	LD	LL
11/05/18	First issue.	-	LD	LL

DB Group (Holdings) Ltd

Wellington Way, Bourn Airfield  
Cambridge, CB23 2TQ

Tel: +44 (0)1954 780687 Email: sales@pudlo.com  
www.dbgholdings.com/pudlo

DRAWING TITLE FLOOR CHANNEL SLAB DETAIL	PROJECT (project name)
STATUS FOR INFO	SCALE 1:5 on A4
DRAWING NUMBER PUDLO-TJD-CDS-016b	REVISION B
CLIENT (client)	SHEET No. 1 of 1

COPYRIGHT: Not to be reproduced without written permission

A4

PUDLO/DB Group  
STD Oct 2018 v1

Note:-

This PUDLO detail is to assist with the installation of its products. The detail shows how PUDLO CWP Modified Concrete and how PUDLO ancillaries are to be installed. For site specific details and confirmation on extent of where PUDLO CWP Modified Concrete is used i.e. Overlay drawings, must be confirmed by structural engineers/contractor. Individual/Company responsibility for design of the structure must ensure that details shown on PUDLO drawings match the latest construction issue drawings.

The information shown on this detail is given without obligation, or warranty **PRIOR** to consultation or communication with PUDLO/BD Group Ltd.