

Step 1

Remove edge strip.




Step 2

Second roll of PUDLO GB Self Seal to lap first roll.




Step 3

Acrylic roller run across membrane side lap joint to remove any air pockets.

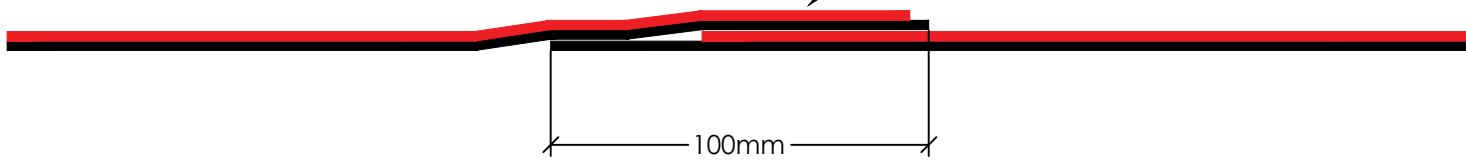


Step 4


PUDLO GB Lap Tape.

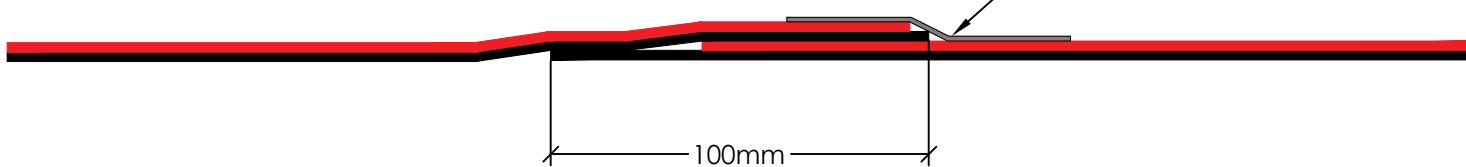

1 Side Lap Detail  
Scale: 1:2

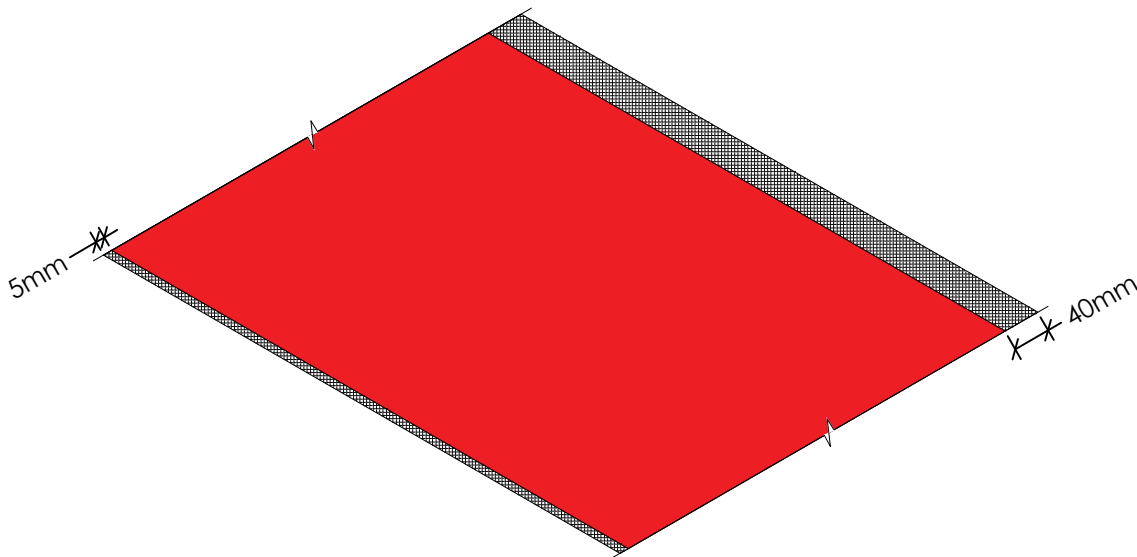

2 PUDLO GB Self Seal Roll Edge Detail  
Scale: nts



**Part of the DB Group**

Revision History				
DATE	DESCRIPTION	REV.	DES.	Q.C.
14/08/19	First issue.	-	HR	LL

DB Group (Holdings) Ltd  
Wellington Way, Bourn Airfield  
Cambridge, CB23 2TQ  
Tel: +44 (0)1954 780687 Email: sales@pudlo.com  
www.dbgholdings.com/pudlo

DRAWING TITLE <b>MEMBRANE SIDE LAP JOINTING DETAIL</b>	PROJECT -
STATUS FOR INFO	SCALE as shown on A3
DRAWING NUMBER PUDLO-TJD-GBSF-004	REVISION -
CLIENT	SHEET No. 1 of 1

Note:-

This PUDLO detail is to assist with the installation of its products. The detail shows how PUDLO CWP Modified Concrete and how PUDLO ancillaries are to be installed. For site specific details and confirmation on extent of where PUDLO CWP Modified Concrete is used i.e. Overlay drawings, must be confirmed by structural engineers/contractor. Individual/Company responsibility for design of the structure must ensure that details shown on PUDLO drawings match the latest construction issue drawings.

The information shown on this detail is given without obligation, or warranty **PRIOR** to consultation or communication with PUDLO/DB Group Ltd.