


Temp. timber batten to secure top of membrane to allow for removal of backing paper whilst applying PUDLO GB Self Seal to wall face.

PUDLO GB Self Seal.

PUDLO Self Seal Primer to be applied prior to PUDLO GB Self Seal (wall face and top of slab).

PUDLO Self Seal Reinforcing Strip applied prior to main application of PUDLO GB Self Seal.

RC slab.

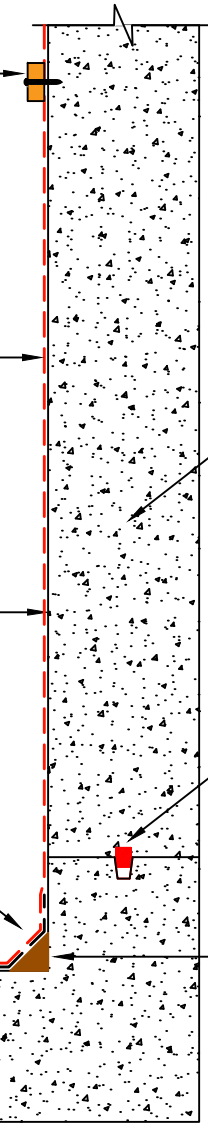

RC wall.

Surestop BWB (in new construction joints).

50mm x 50mm triangular fillet of sand and cement to assist vertical transition of PUDLO GB Self Seal.

1 Section Elevation Detail  
Scale: 1:10



Part of the DB Group

Revision History

DATE	DESCRIPTION	REV.	DES.	Q.C.
27/09/19	First issue.	-	HR	LL

<b>DB Group (Holdings) Ltd</b> Wellington Way, Bourn Airfield Cambridge, CB23 2TQ Tel: +44 (0)1954 780687 Email: sales@pudlo.com www.dbgholdings.com/pudlo		
DRAWING TITLE	PROJECT	
ISO WALL APPLICATION DETAIL	-	
STATUS	SCALE	
FOR INFO	as shown on A3	
DRAWING NUMBER	REVISION	SHEET No.
PUDLO-TJD-GBSF-006	-	1 of 1
CLIENT		

Note:-  
This PUDLO detail is to assist with the installation of its products. The detail shows how PUDLO CWP Modified Concrete and how PUDLO ancillaries are to be installed. For site specific details and confirmation on extent of where PUDLO CWP Modified Concrete is used i.e. Overlay drawings, must be confirmed by structural engineers/contractor. Individual/Company responsibility for design of the structure must ensure that details shown on PUDLO drawings match the latest construction issue drawings.  
The information shown on this detail is given without obligation, or warranty PRIOR to consultation or communication with PUDLO/DB Group Ltd.