


Note :-  
Before any drilling works/core areas are removed from **PUDLO 2.5 Modified Concrete** please contact your site support team representative.

Any works being started prior to consulting **PUDLO** may result in the works being excluded from the 30 year warranty.

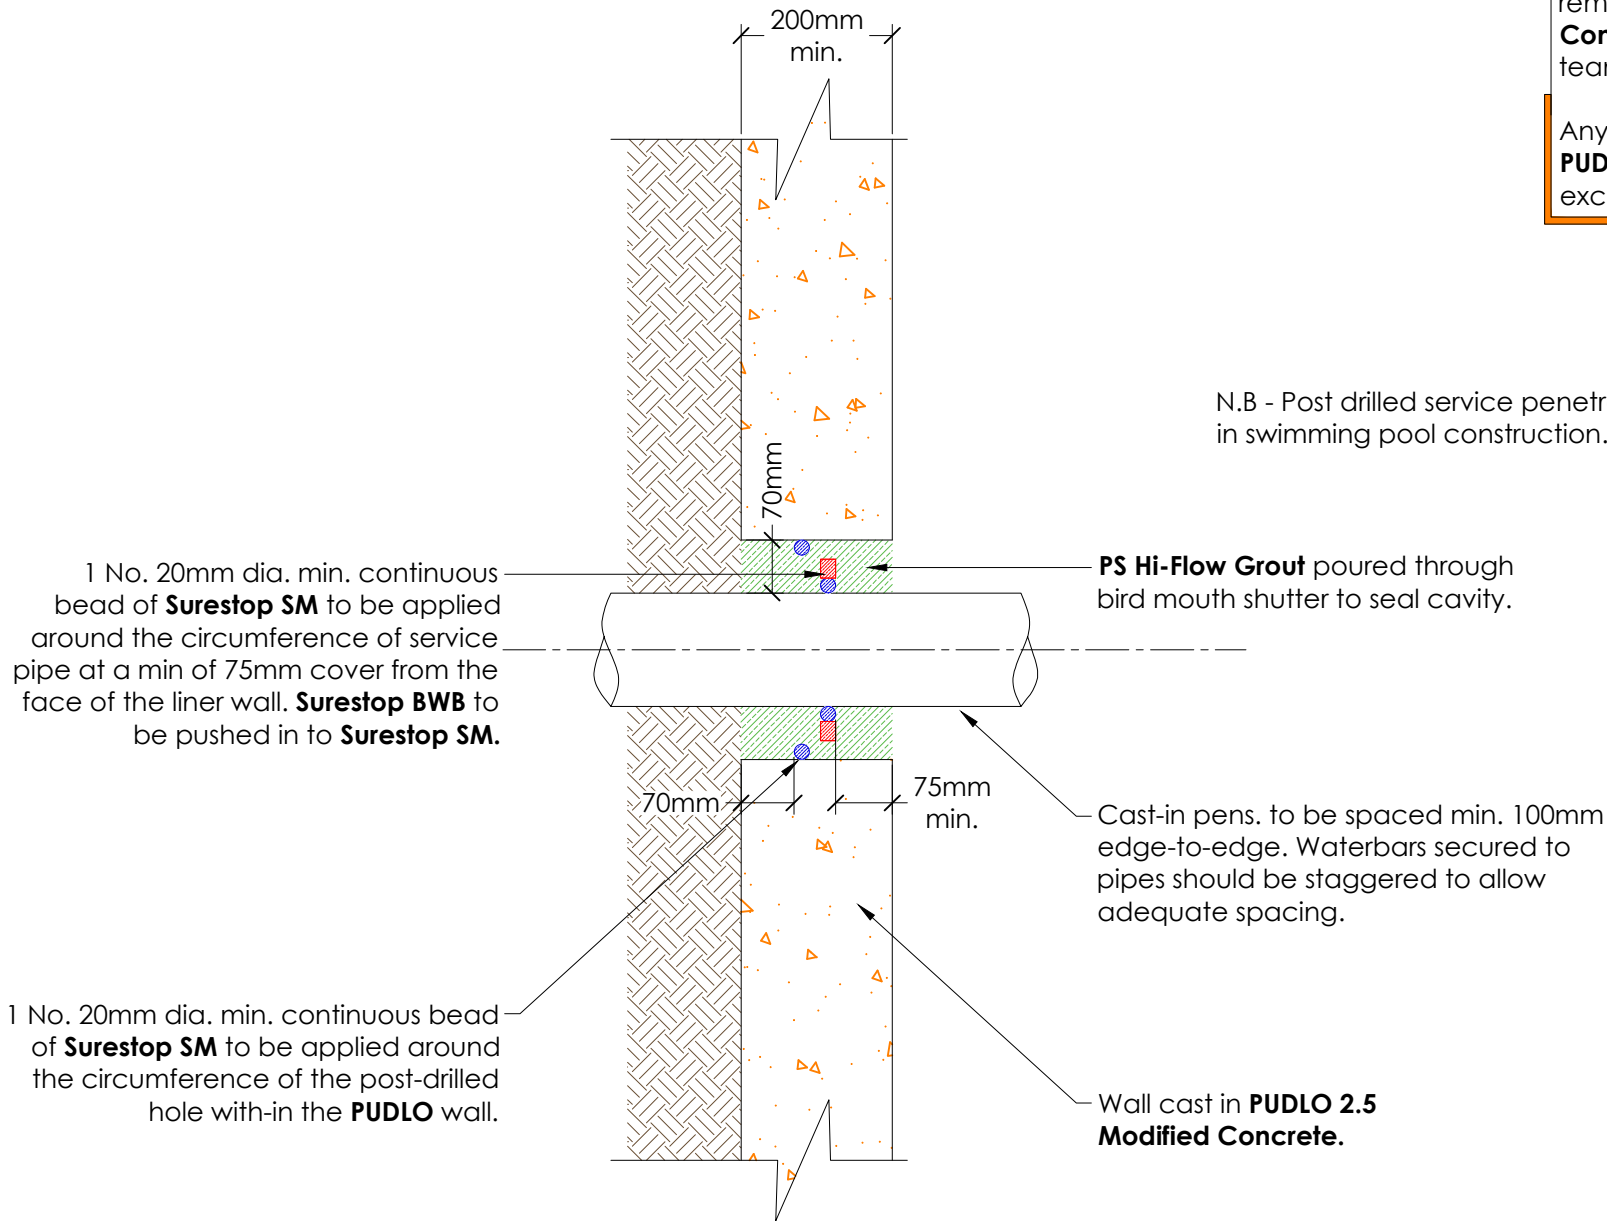

N.B - Post drilled service penetrations are not acceptable in swimming pool construction.



Part of the DB Group

Revision History

DATE	DESCRIPTION	REV.	DES.	Q.C.
05/10/20	100mm penetration spacing note added.	A	LD	LL
18/12/19	First issue.	-	LD	LL

**DB Group (Holdings) Ltd**  
Wellington Way, Bourn Airfield  
Cambridge, CB23 2TQ  
Tel: +44 (0)1954 780687 Email: sales@pudlo.com  
www.dbgholdings.com/pudlo

DRAWING TITLE <b>WALL PENETRATION POST-DRILLED DETAIL</b>	PROJECT		
STATUS <b>FOR INFO</b>	SCALE <b>1:10 on A4</b>		
DRAWING NUMBER <b>PUDLO-TJD-P2.5-SS-012</b>	REVISION <b>A</b>	SHEET No. <b>1 of 1</b>	
CLIENT			

COPYRIGHT: Not to be reproduced without written permission

A4

PUDLO/DB Group  
STD Jan 2019 v1

Note:-

This PUDLO detail is to assist with the installation of its products. The detail shows how PUDLO 2.5 Modified Concrete and how PUDLO ancillaries are to be installed. For site specific details and confirmation on extent of where PUDLO 2.5 Modified Concrete is used i.e. Overlay drawings, must be confirmed by structural engineers/contractor. Individual/Company responsibility for design of the structure must ensure that details shown on PUDLO drawings match the latest construction issue drawings.

The information shown on this detail is given without obligation, or warranty **PRIOR** to consultation or communication with PUDLO/DB Group Ltd.